


CONSTRUCTION NOTICE REQUIREMENT  
 TO PROTECT OPERATIONAL SAFETY AND FUTURE  
 DEVELOPMENT, ALL PROPOSED CONSTRUCTION  
 ON THE AIRPORT MUST BE COORDINATED BY  
 THE AIRPORT OWNER WITH TDOT - AERONAUTICS  
 DIVISION PRIOR TO CONSTRUCTION.

AIRPORT PROPERTY DRAWING  
 MILLINGTON REGIONAL JETPORT  
 MILLINGTON, TENNESSEE

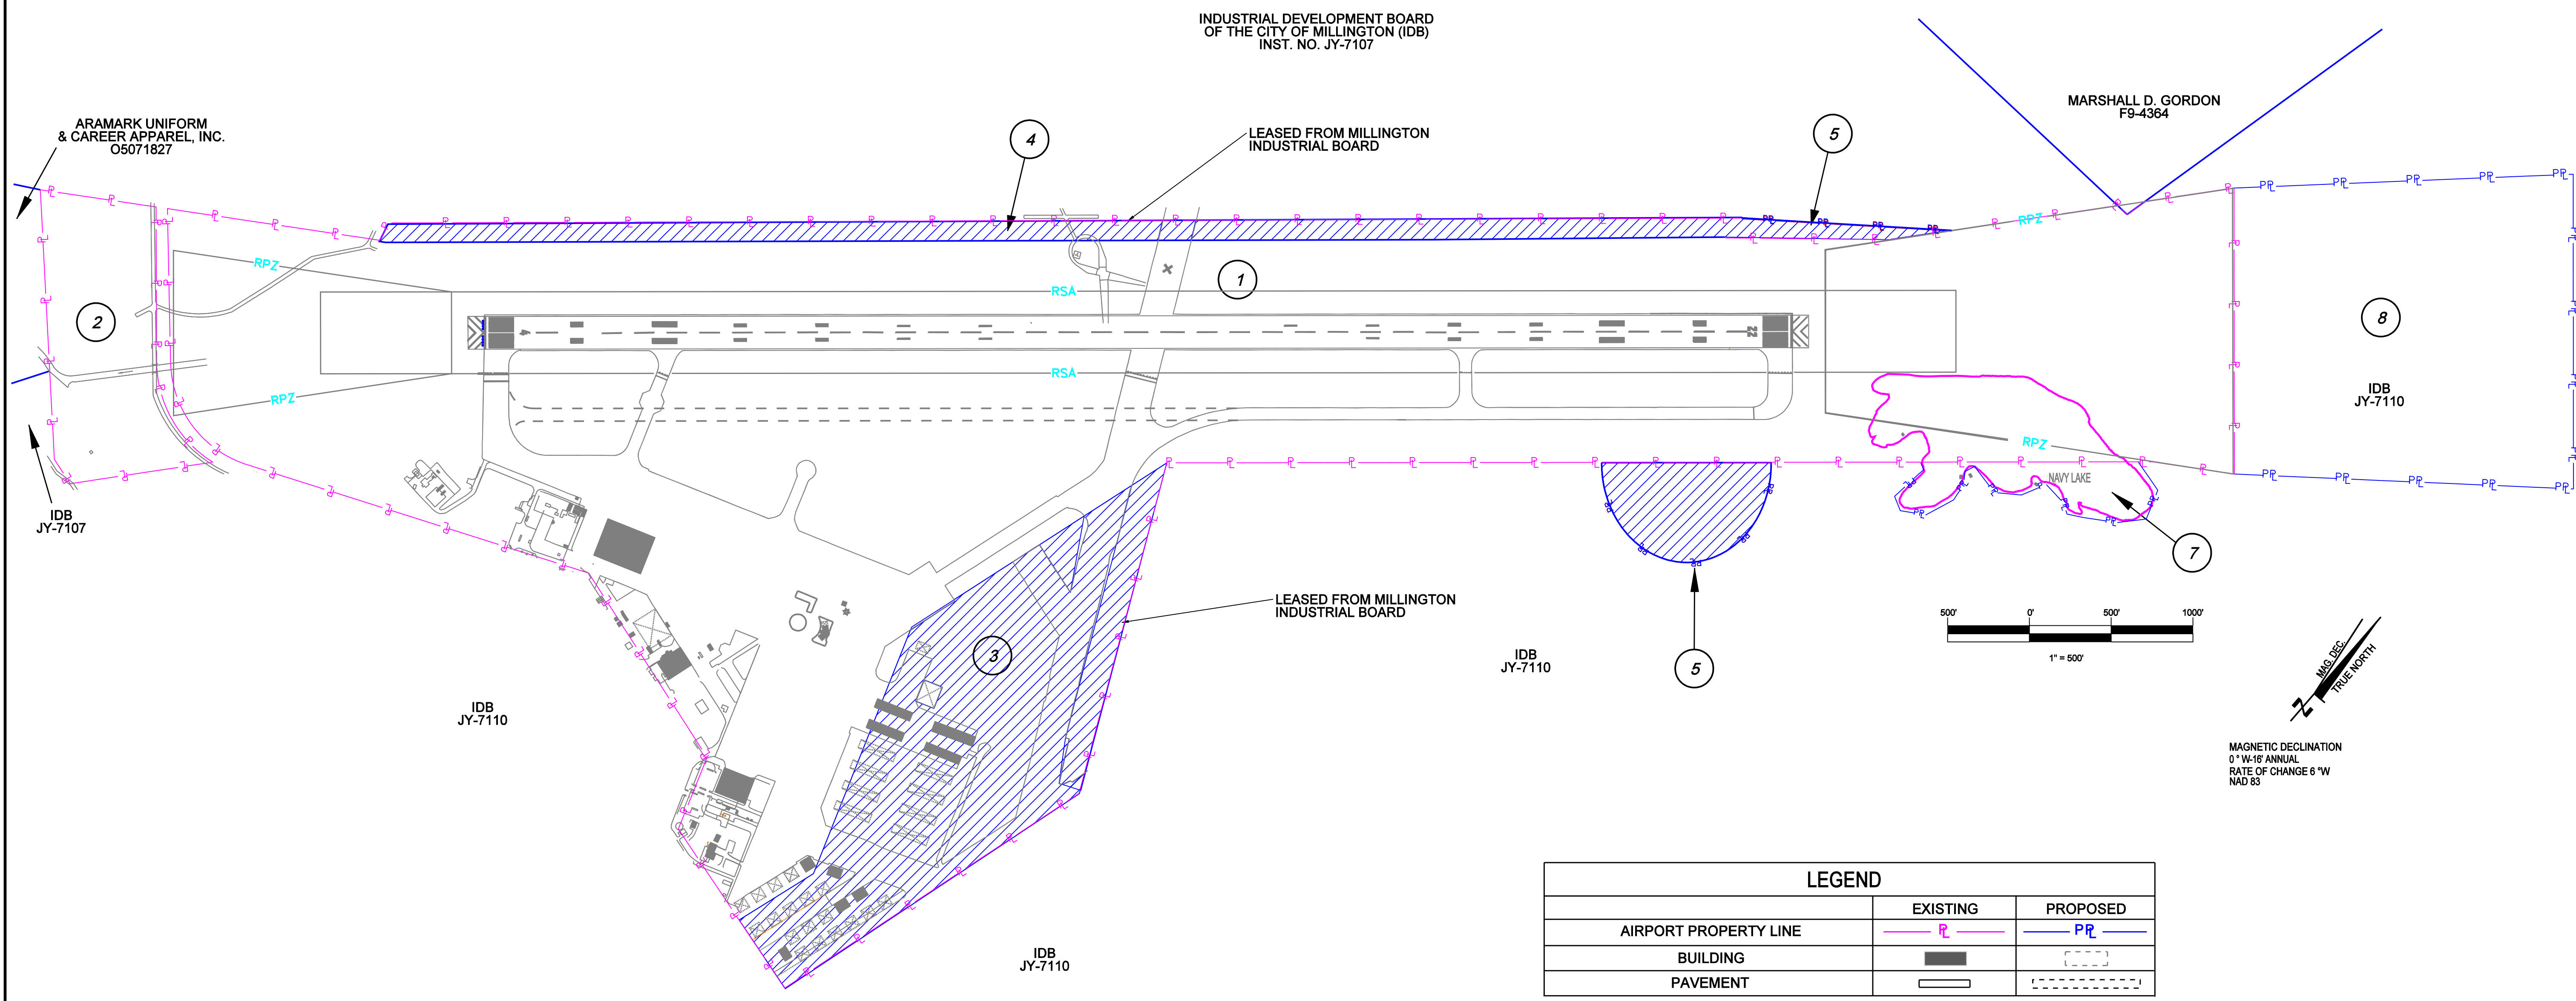

LEGEND		
	EXISTING	PROPOSED
AIRPORT PROPERTY LINE		
BUILDING		
PAVEMENT		

EXISTING PROPERTY							
REFERENCE NUMBER	TYPE	PREVIOUS OWNER	ACREAGE	DATE OF ACQUISITION	GRANT NUMBER	TYPE OF ACQUISITION	INSTRUMENT NO.
1	FEE SIMPLE	U.S. NAVY	822.77	12/1999	N/A	LAND RELEASE	JY-7103
2	FEE SIMPLE	U.S. NAVY	27.73	12/1999	N/A	LAND RELEASE	JY-7103
3	LEASE	I.D.B.	87.95	-	N/A	LEASE	N/A
4	LEASE	I.D.B.	23.08	-	N/A	LEASE	N/A

PROPOSED PROPERTY					
REFERENCE NUMBER	TYPE	TAX MAP/PARCEL NUMBER	OWNER	ACREAGE	PURPOSE OF ACQUISITION
5	LEASE	78/1	I.D.B.	11.54	AWOS CRITICAL AREA
6	LEASE	N/A	I.D.B.	2.6	GLIDE SLOPE CRITICAL AREA
7	FEE SIMPLE	N/A	I.D.B.	8.0	RUNWAY EXTENSION
8	FEE SIMPLE	N/A	I.D.B.	87.1	RUNWAY EXTENSION

**BWSC**  
 ENGINEERS, PLANNERS AND SURVEYORS  
 BARBE WAGNER SUMNER & CANNON, INC.

DR.	CHK.	DATE	DESCRIPTION